


**FLOOR PLAN - MAIN**

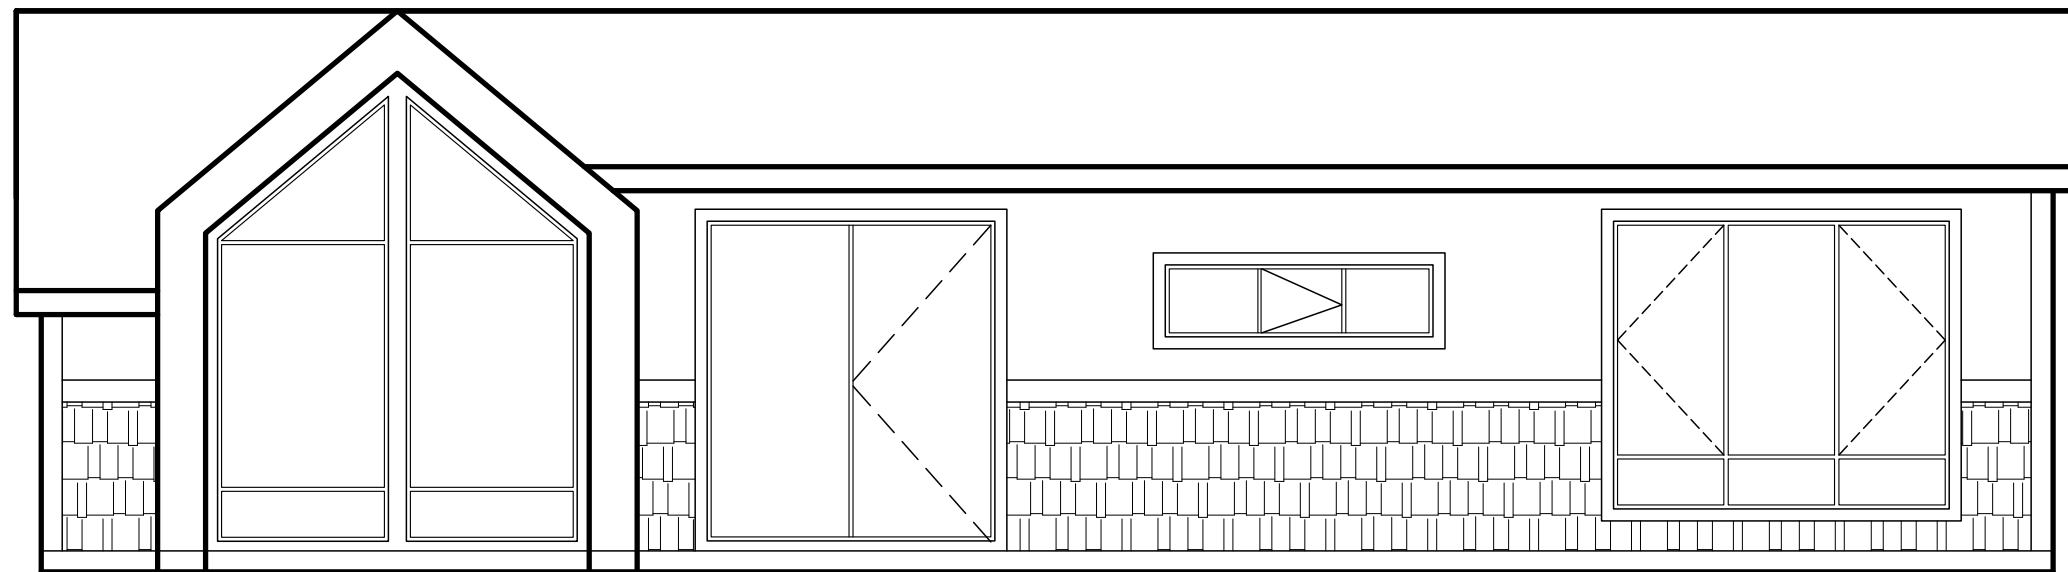

**ELEVATION - FRONT**

**DESIGN LOADS**

1. ENGINEERED TRUSS PACKAGE SPECIFIED SNOW LOAD: 2.80 KPA (58.48 PSF)
2. DEAD LOAD FLOOR: MAIN 3000LBS (6.2PSF, 0.29KPA) MATERIAL ESTIMATE,
3. DEAD LOAD ROOF: 6165LBS (9.8PSF, 0.47KPA) MATERIAL ESTIMATE.
4. LIVE LOAD GROUND FLOOR: (30PSF) MAIN FLOOR 480SQFT TOTAL LIVE LOAD (14,760 LBS)
5. STEEL FRAME ESTIMATED WEIGHT: 2500LBS



PROJECT APEX	DRAWING PLAN & ELEVATION	SHEET 001	SCALE 1/4" = 1'-0"	DRAWING NO. A0
CSA STANDARD Z241		DATE APRIL 2023	DRAWN BY DAVID MORGENTHAU	REVISION 00

Rover TruHome.ca