


ELEVATION - FRONT

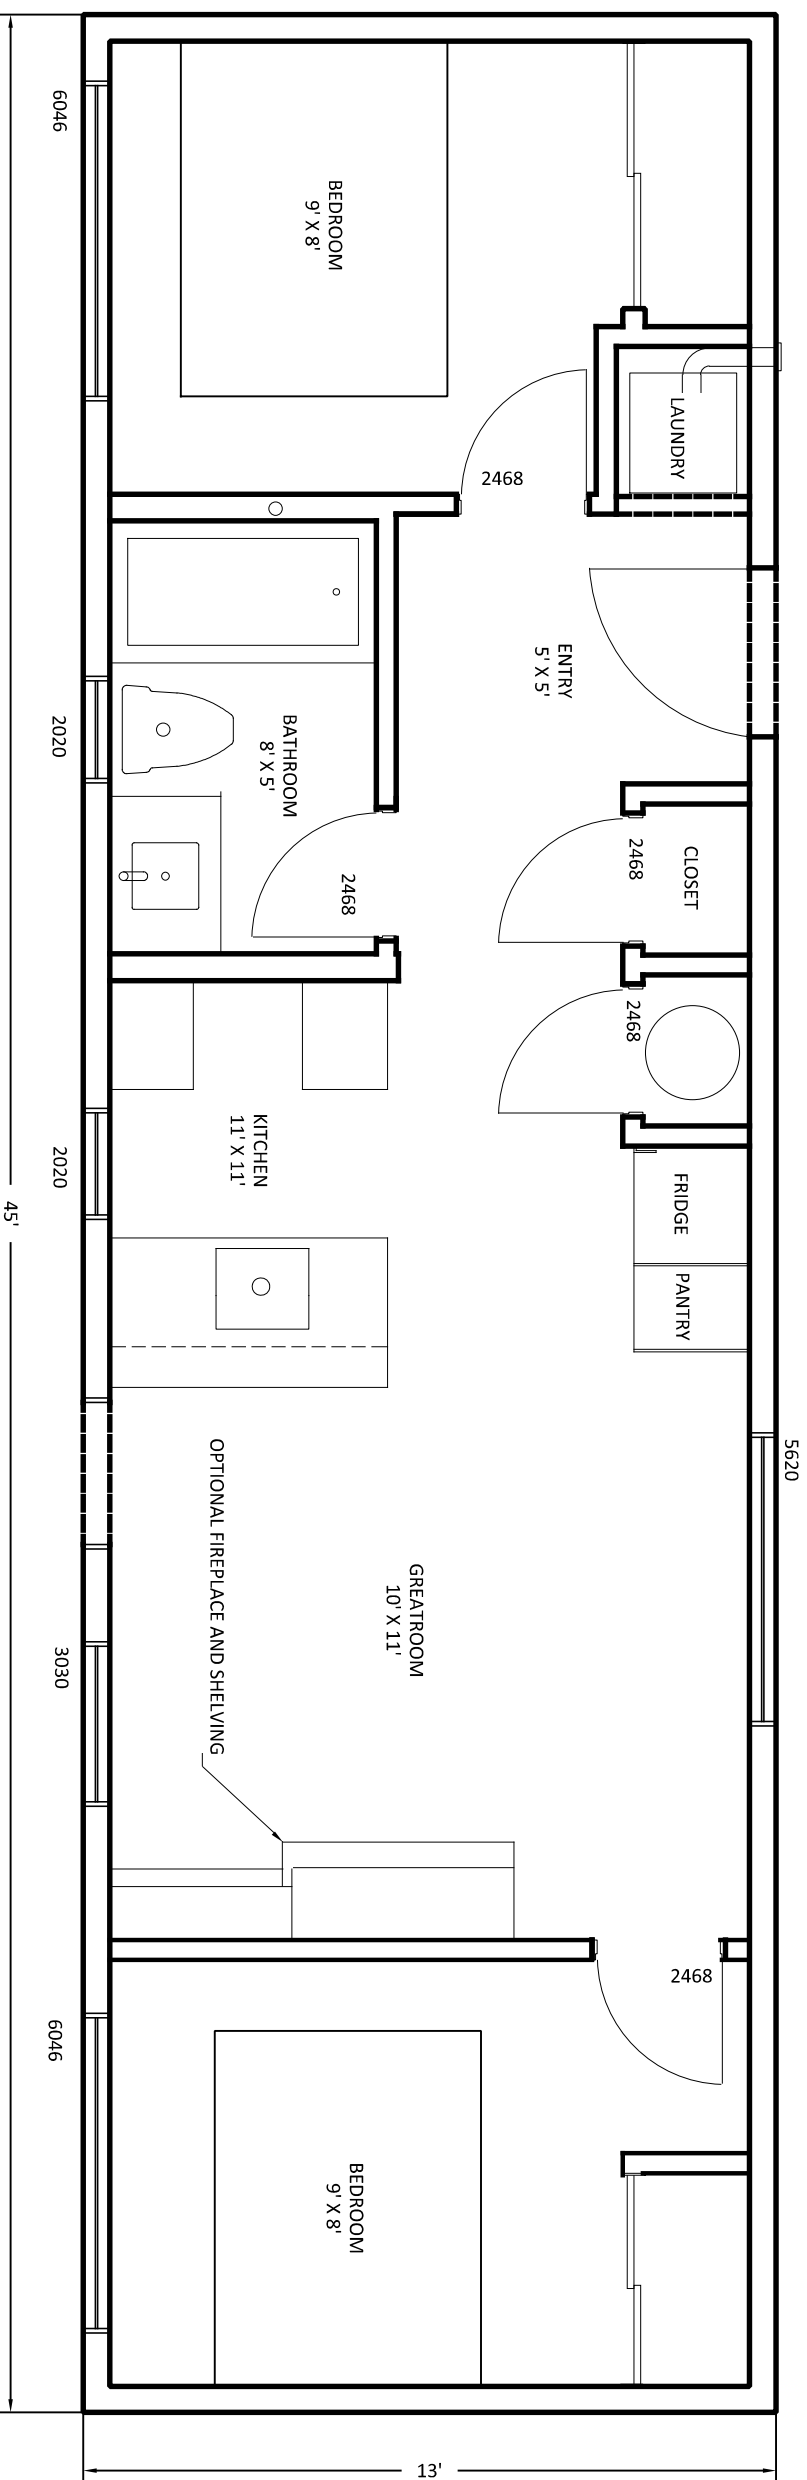

FLOOR PLAN - GROUND