




ELEVATION - LEFT SIDE

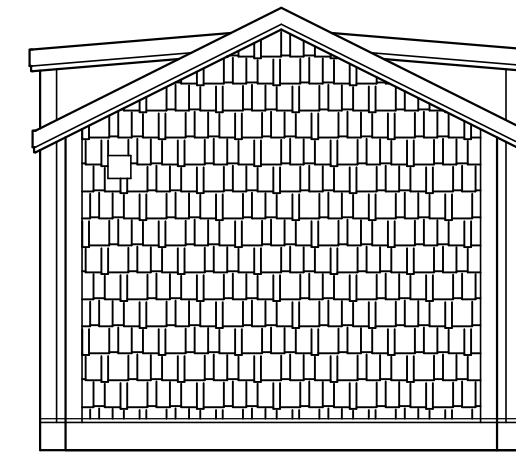


ELEVATION - REAR

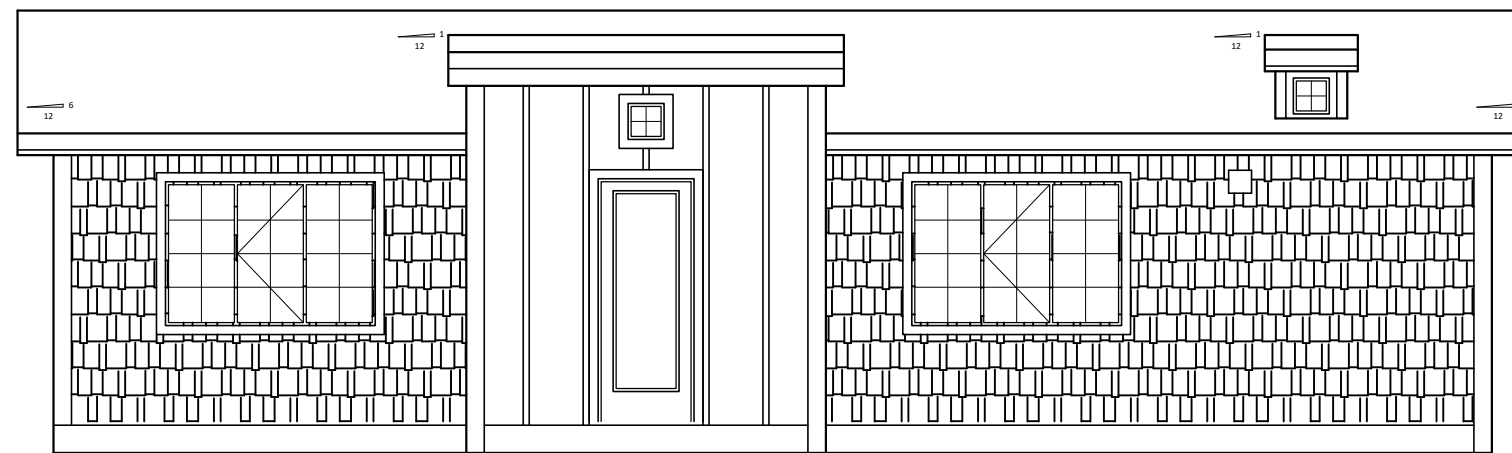

ELEVATION - RIGHT SIDE

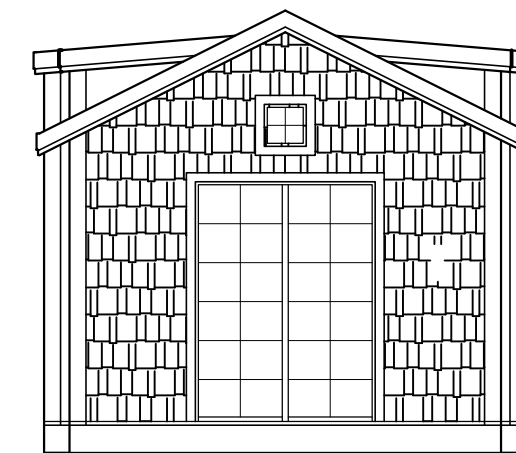

ELEVATION - FRONT

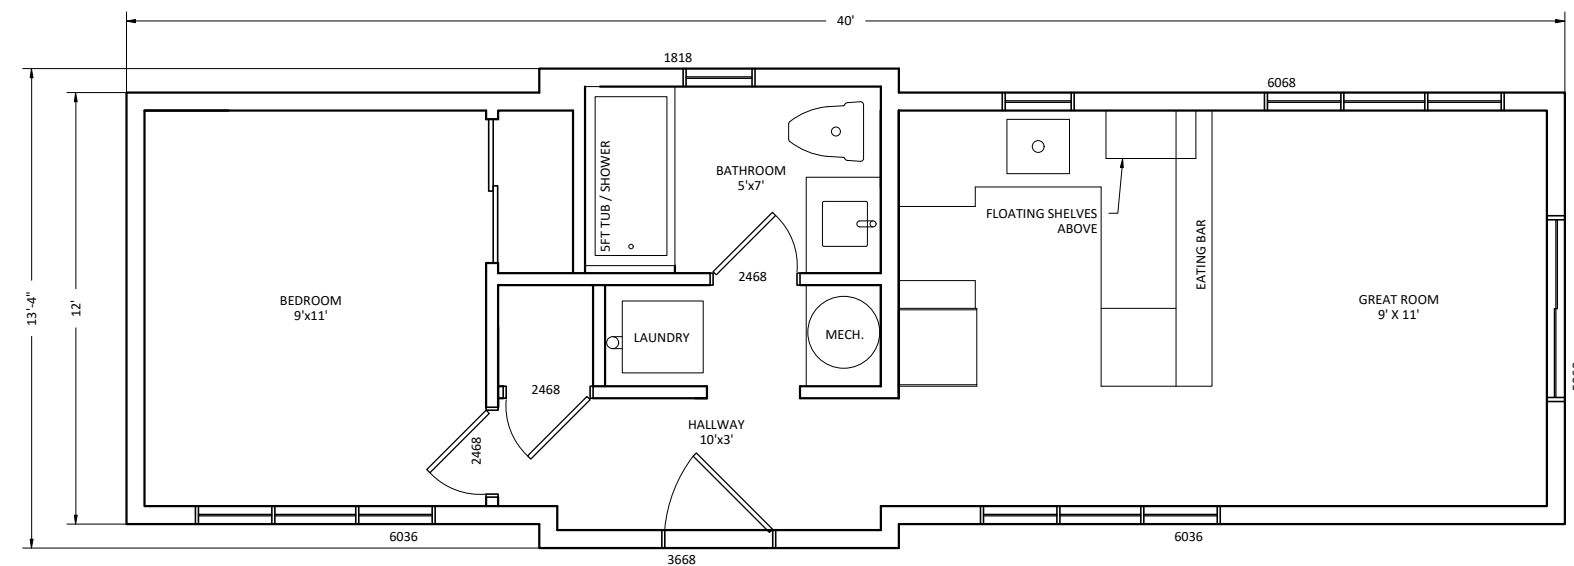

FLOOR PLAN - MAIN

Elk Horn A277 - BY ROVER TINY HOMES

